


**FRONT ELEVATION**

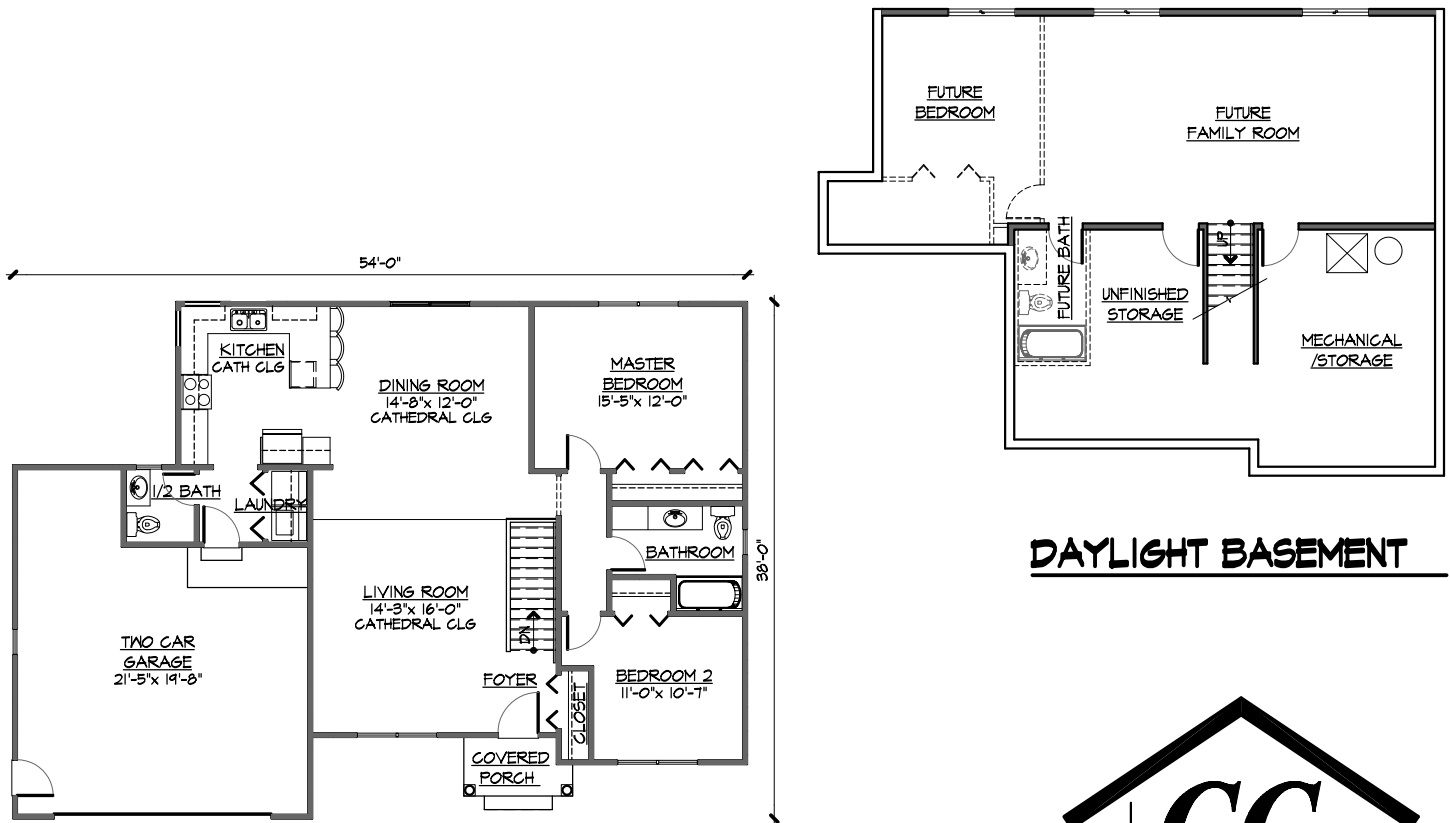

**MAIN FLOOR PLAN**

**DAYLIGHT BASEMENT**

1,260 S.F.



**Complete Cad Inc.**  
 Rockford, MI ph: 616.540.6305