


**FRONT ELEVATION**

54'-0"

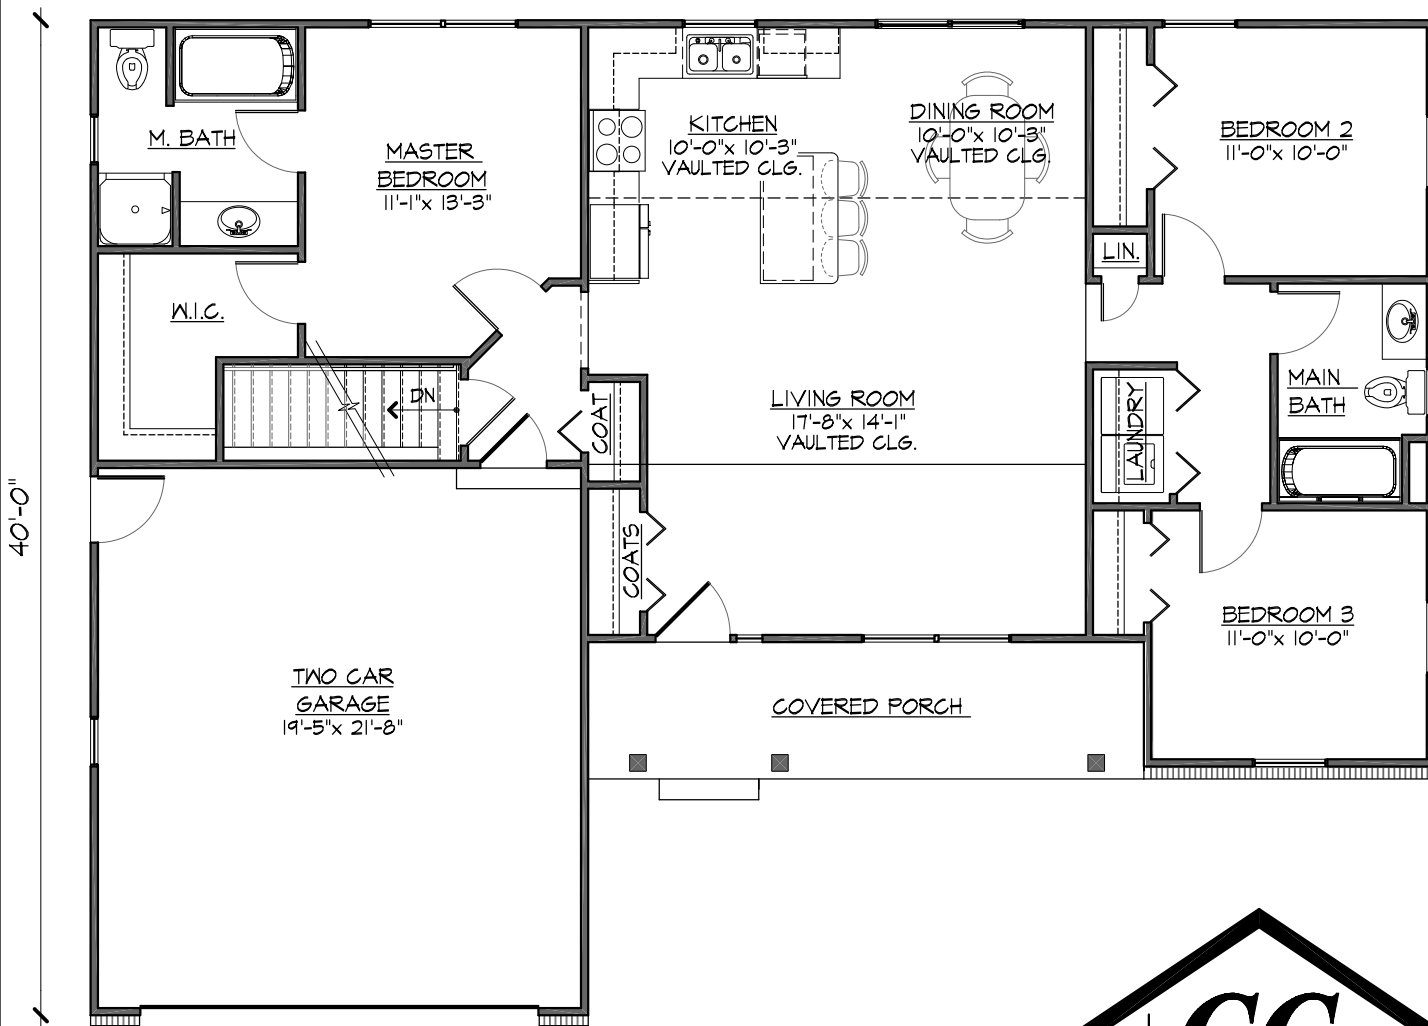

40'-0"

**MAIN FLOOR PLAN**

1,270 S.F.

S-0010

**CC**  
**Complete Cad Inc.**  
 Rockford, MI ph: 616.540.6305