




FRONT ELEVATION

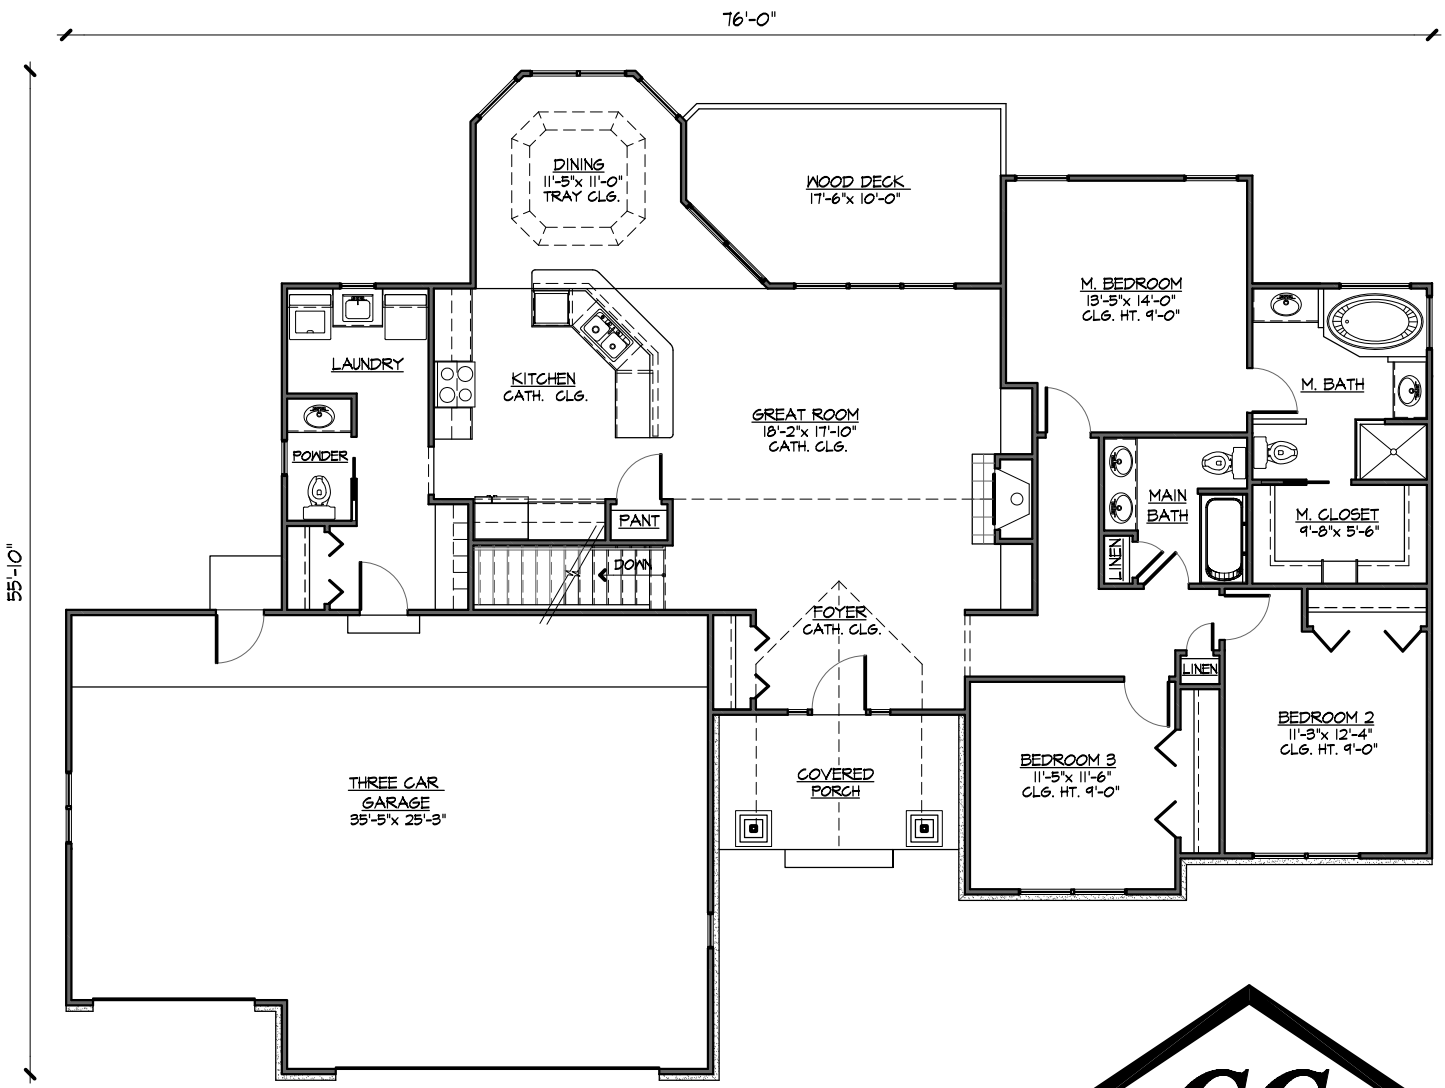

MAIN FLOOR PLAN

1,865 S.F.

S-0019b



Complete Cad Inc.
 Rockford, MI ph: 616.540.6305