


**FRONT ELEVATION**

62'-0"

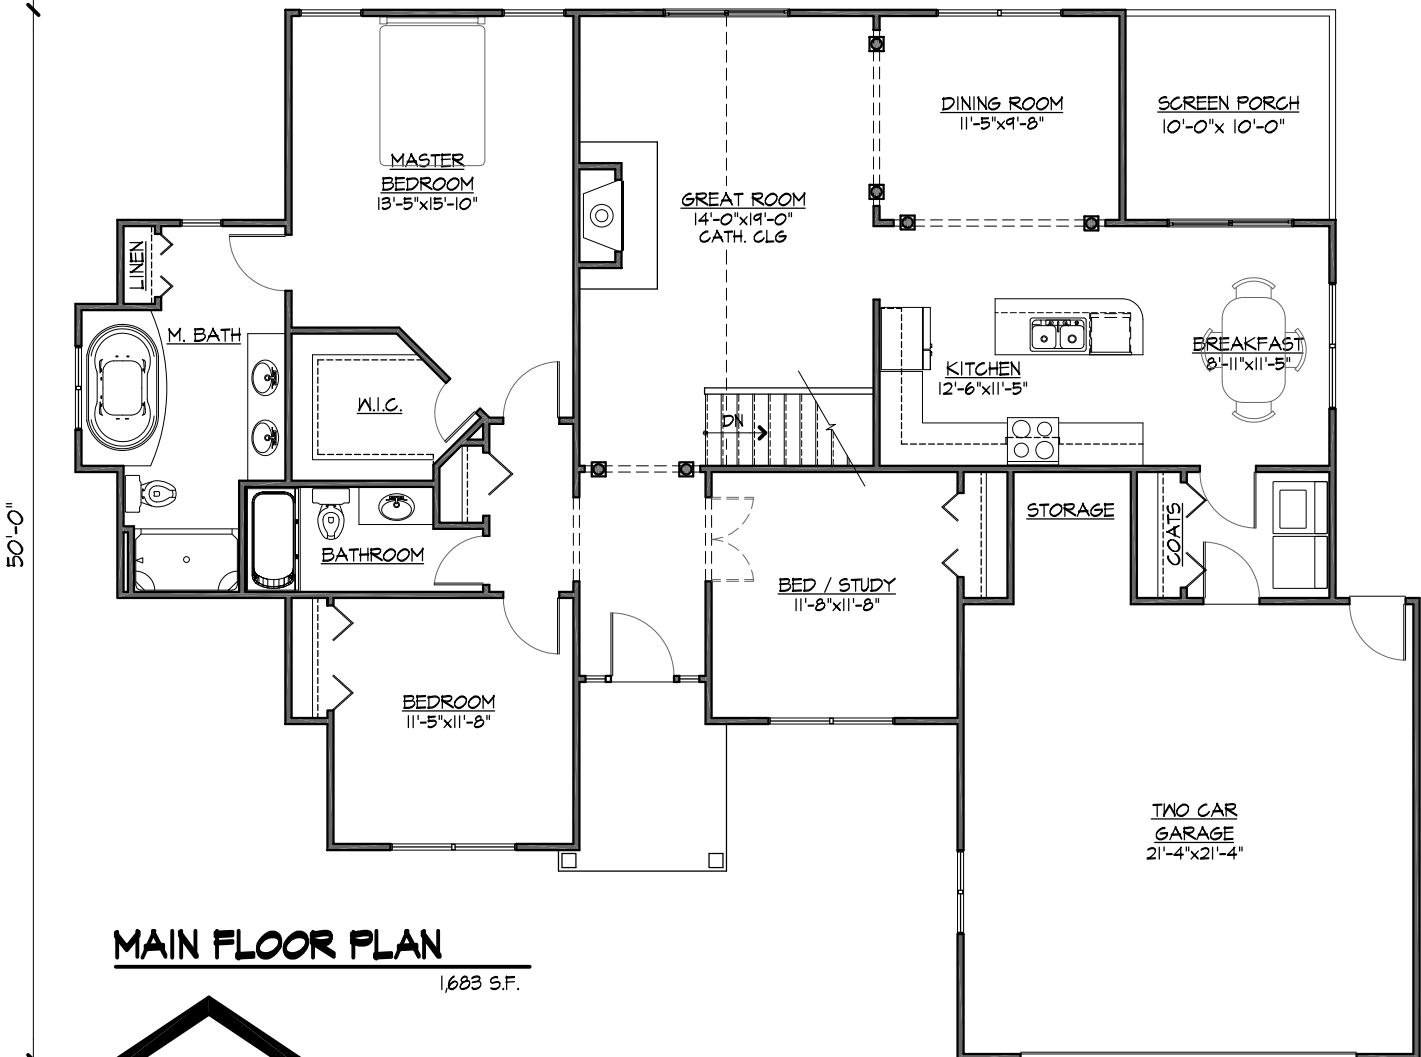

**MAIN FLOOR PLAN**

1,683 S.F.



**Complete Cad Inc.**  
 Rockford, MI ph: 616.540.6305