




FRONT ELEVATION

54'-0"

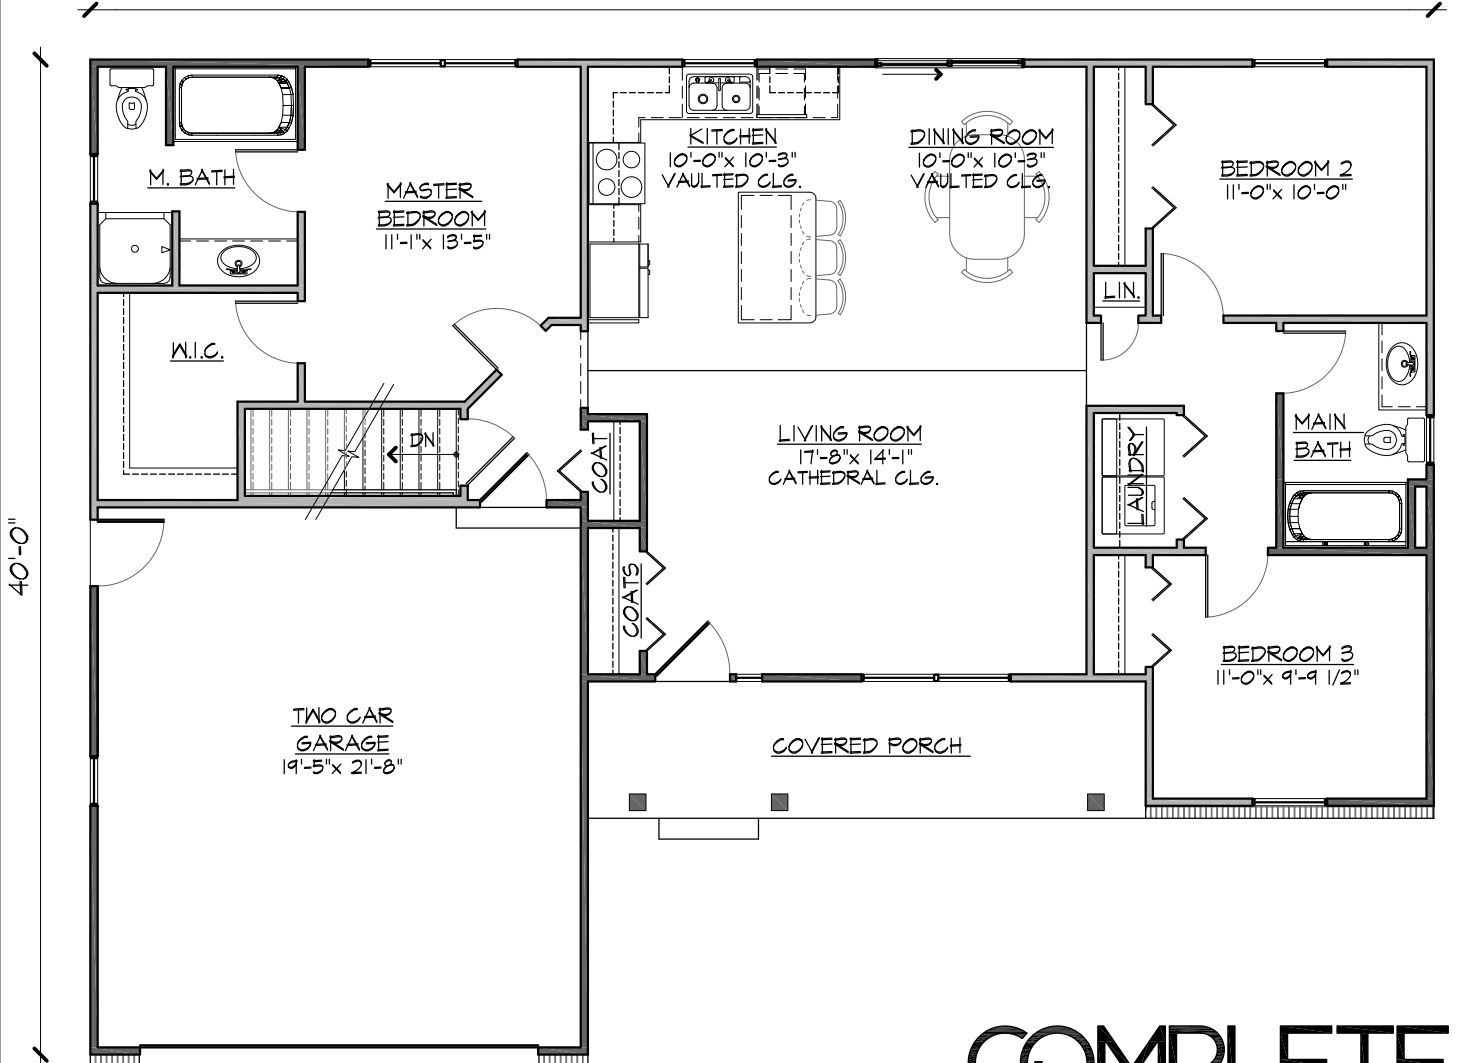

MAIN FLOOR PLAN

1,270 S.F.

PLAN #1010

**COMPLETE
CAD**

COMPLETE CAD INC. PH: 616-540-6305